



CELLAR WING. First Floor Plan

APPLETON ROAD

<b>Lowrie Price Design Ltd.</b>		27 Wilton Street, Oxford, OX1 2JQ		Tel: 01865 55 21 75 Fax: 01865 513 188	
<b>The Bear &amp; Ragged Staff</b>		28 Appleton Road, Currier, Oxon, OX2 9QH			
For: The Bear & Ragged Staff Ltd		Project: 28 Appleton Road, Currier, Oxon, OX2 9QH			
Dwg: Proposals, Cellar Wing, First Floor Plan		Date: 22.09.2010		Scale: 1:50 @ A2	
		Dwg No: S3.002		Do Not Scale. Except for the purposes of Planning. If in doubt, Ask All Dimensions to be checked on site prior to construction by Main Contractor	

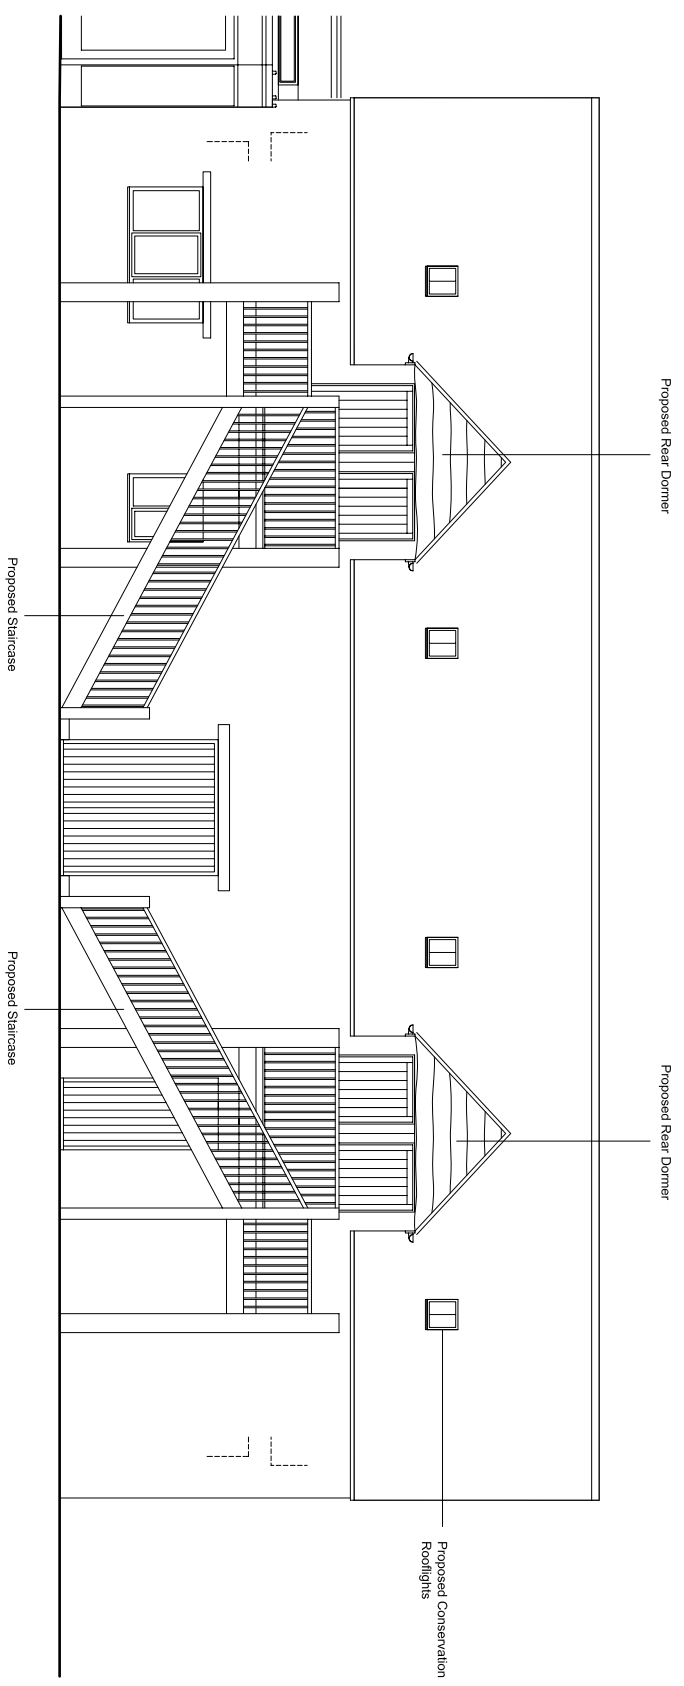

Rear Elevation

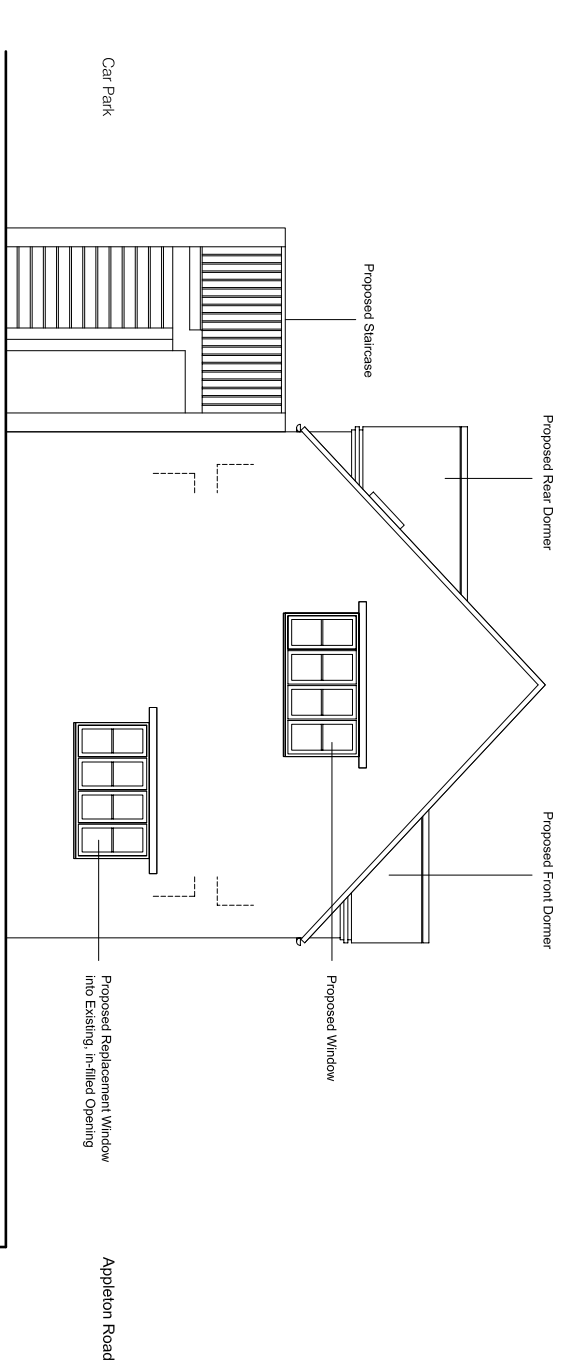


End Elevation


Cellar Wing, Rear & End Elevations




<b>Lowrie Price Design Ltd.</b>		27 Wilton Street, Oxford, OX1 2JQ		Tel: 01865 521775 Fax: 01865 513188	
<b>The Bear &amp; Ragged Staff</b>		Project: 28 Appleton Road, Cumnor, Oxon, OX2 9QH		Site: The Bear & Ragged Staff Ltd	
Dwg: Proposals, Cellar Wing, Rear & End Elevations		Date: 22.09.2010		Scale: 1:50 @ A2	
Dwg No: S3.003		Date: 22.09.2010		Scale: 1:50 @ A2	
Do Not Scale. Except for the purposes of Planning. If in doubt, Ask All Dimensions to be checked on site prior to construction by Main Contractor					

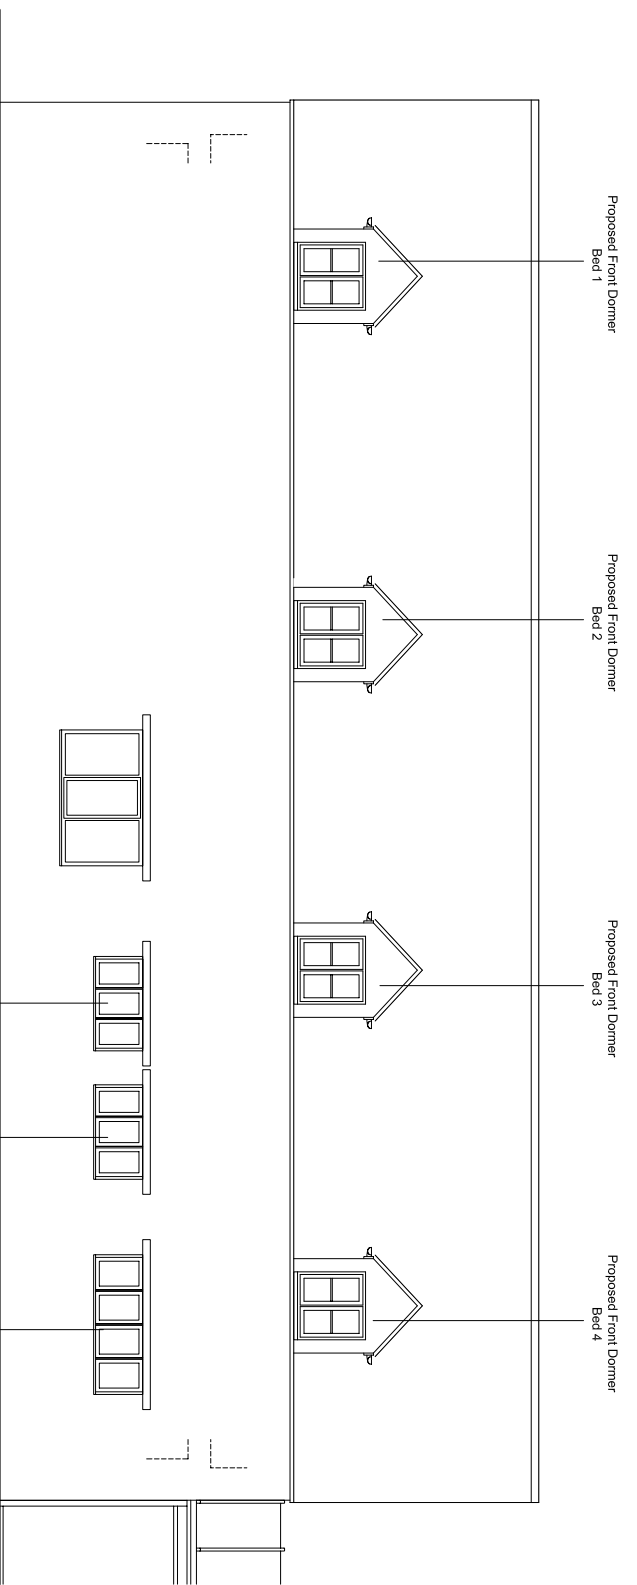

Front Elevation

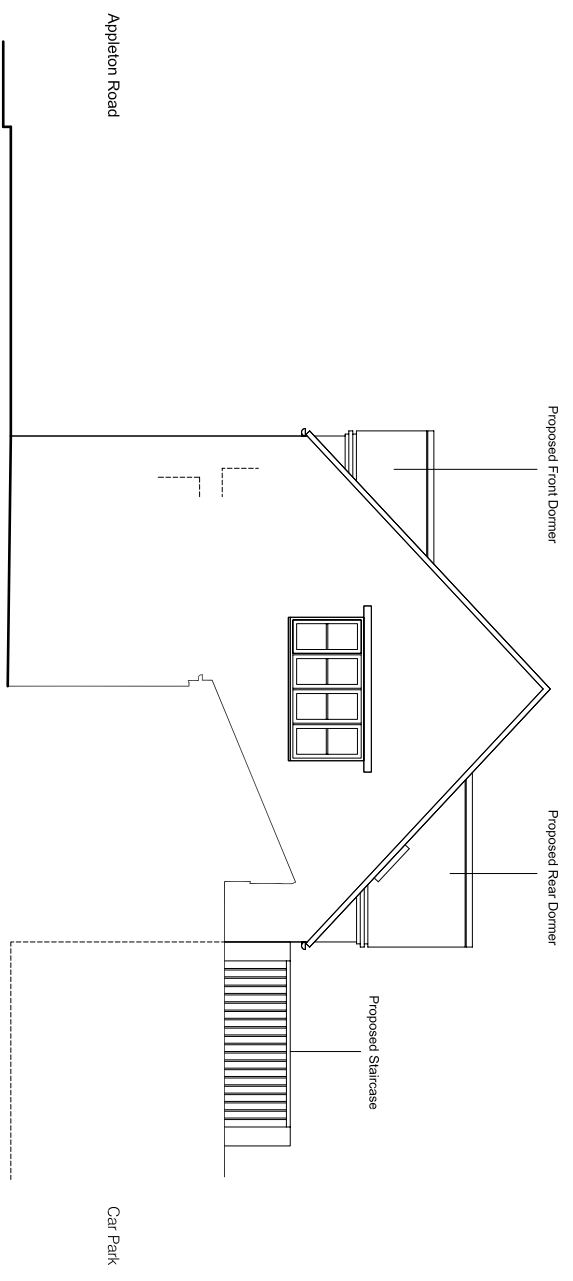

End Elevation

 

**Lowrie Price Design Ltd.**  
 27 Wilton Street, Oxford, OX1 2JQ  
 Tel: 01865 55 21 75 Fax: 01865 513 188  
**NTA**

**The Bear & Ragged Staff**  
 Project: 28 Appleton Road, Cumnor, Oxon, OX2 9QH  
 Site: The Bear & Ragged Staff Ltd

Dwg: Proposals, Cellar Wing, Front & End Elevations  
 Date: 22.09.2010 Scale: 1:50 @ A2 Dwg No: **S3.004**

Do Not Scale. Except for the purposes of Planning. If in doubt, Ask All Dimensions to be checked on site prior to construction by Main Contractor